


Borrowed Light - 2 Light Floor Mounted (Horizontal Mullion), Single Rabbet

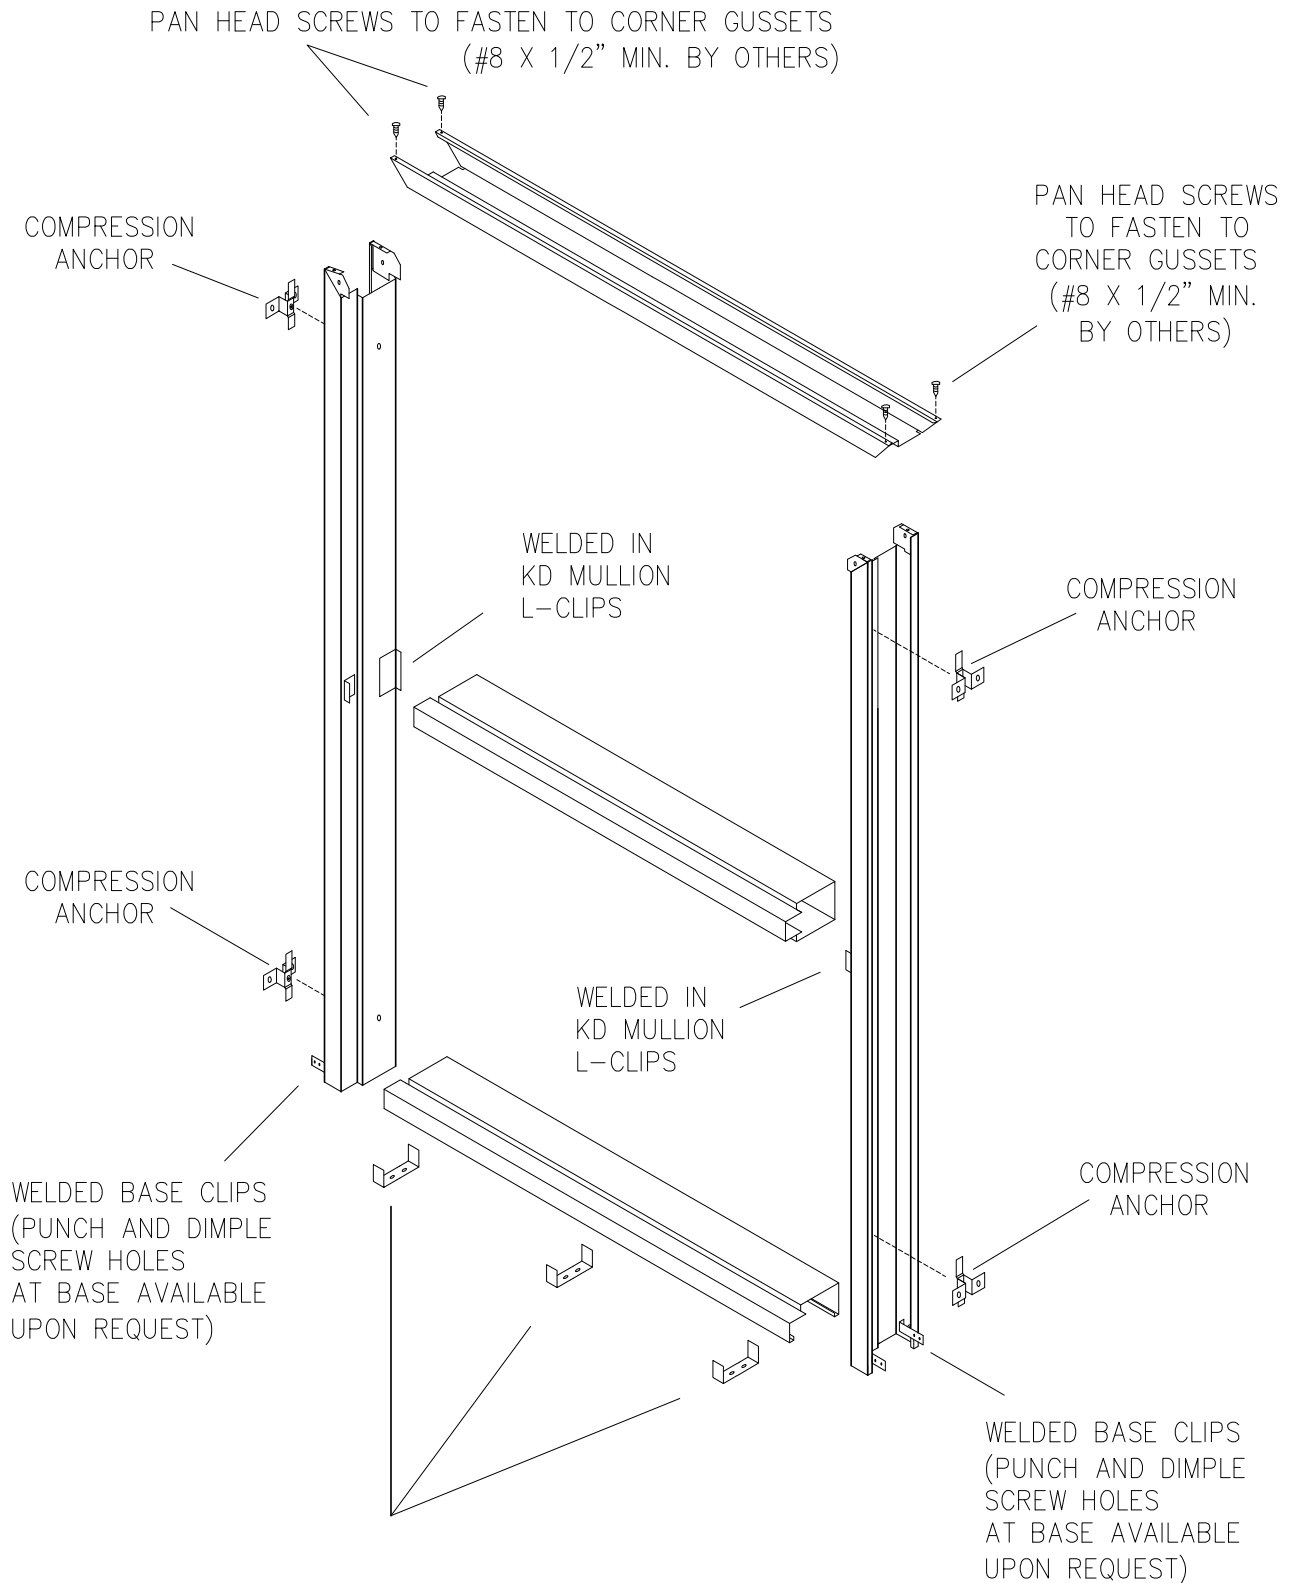

LOOSE SILL ANCHORS INSTALLED 3" IN FROM EACH SIDE (ADD AN ADDITIONAL ANCHOR FOR EVERY 30" INCREMENT OVER 48" WIDE)